

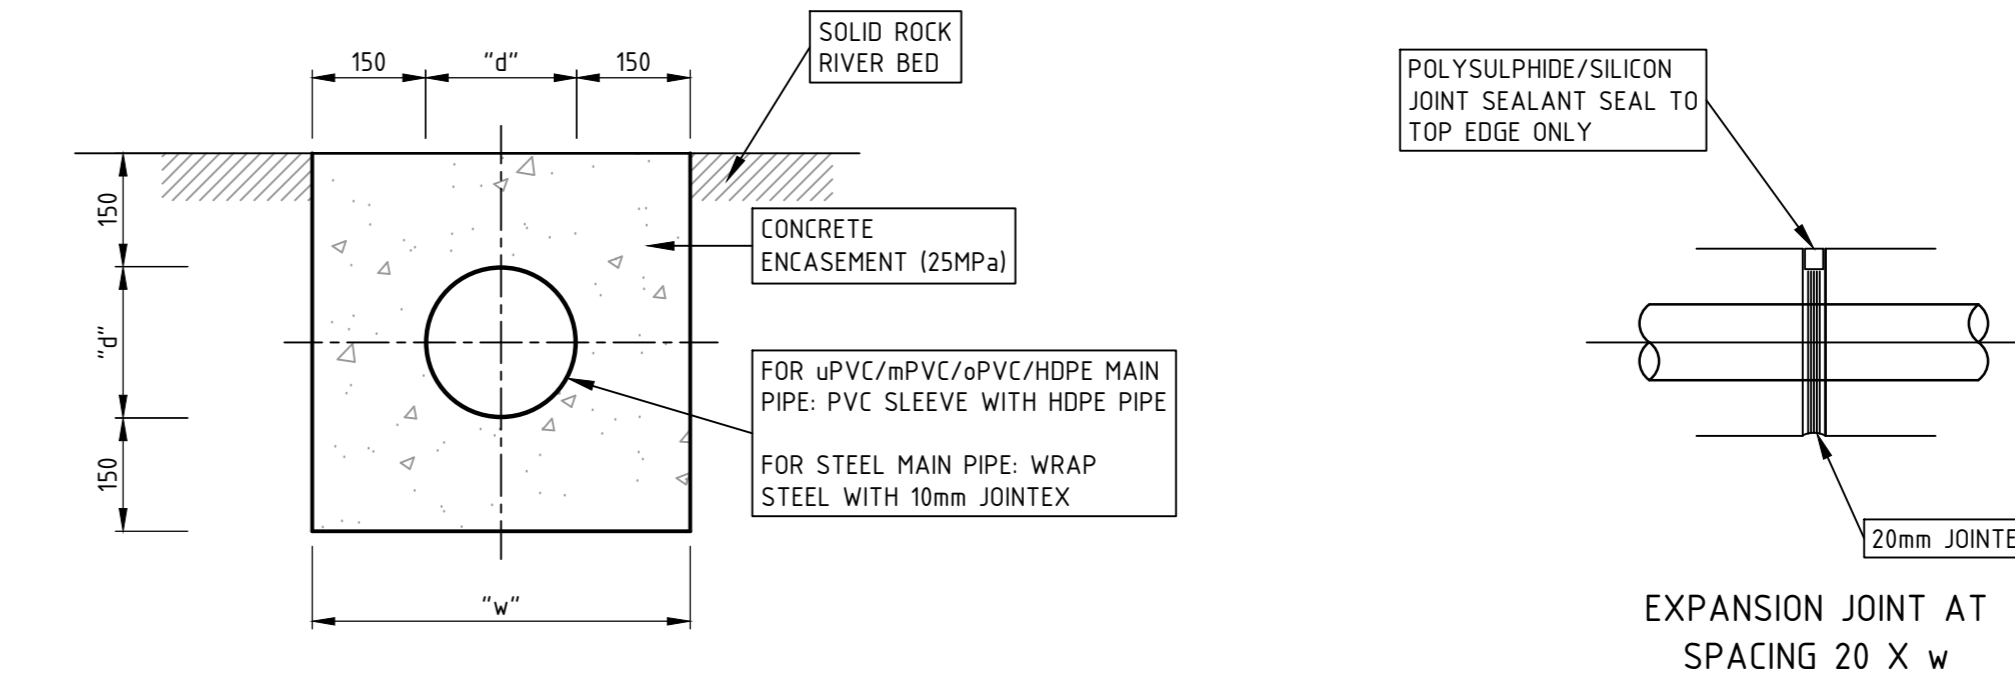


RIVER CROSSING IN SOFT RIVER BED

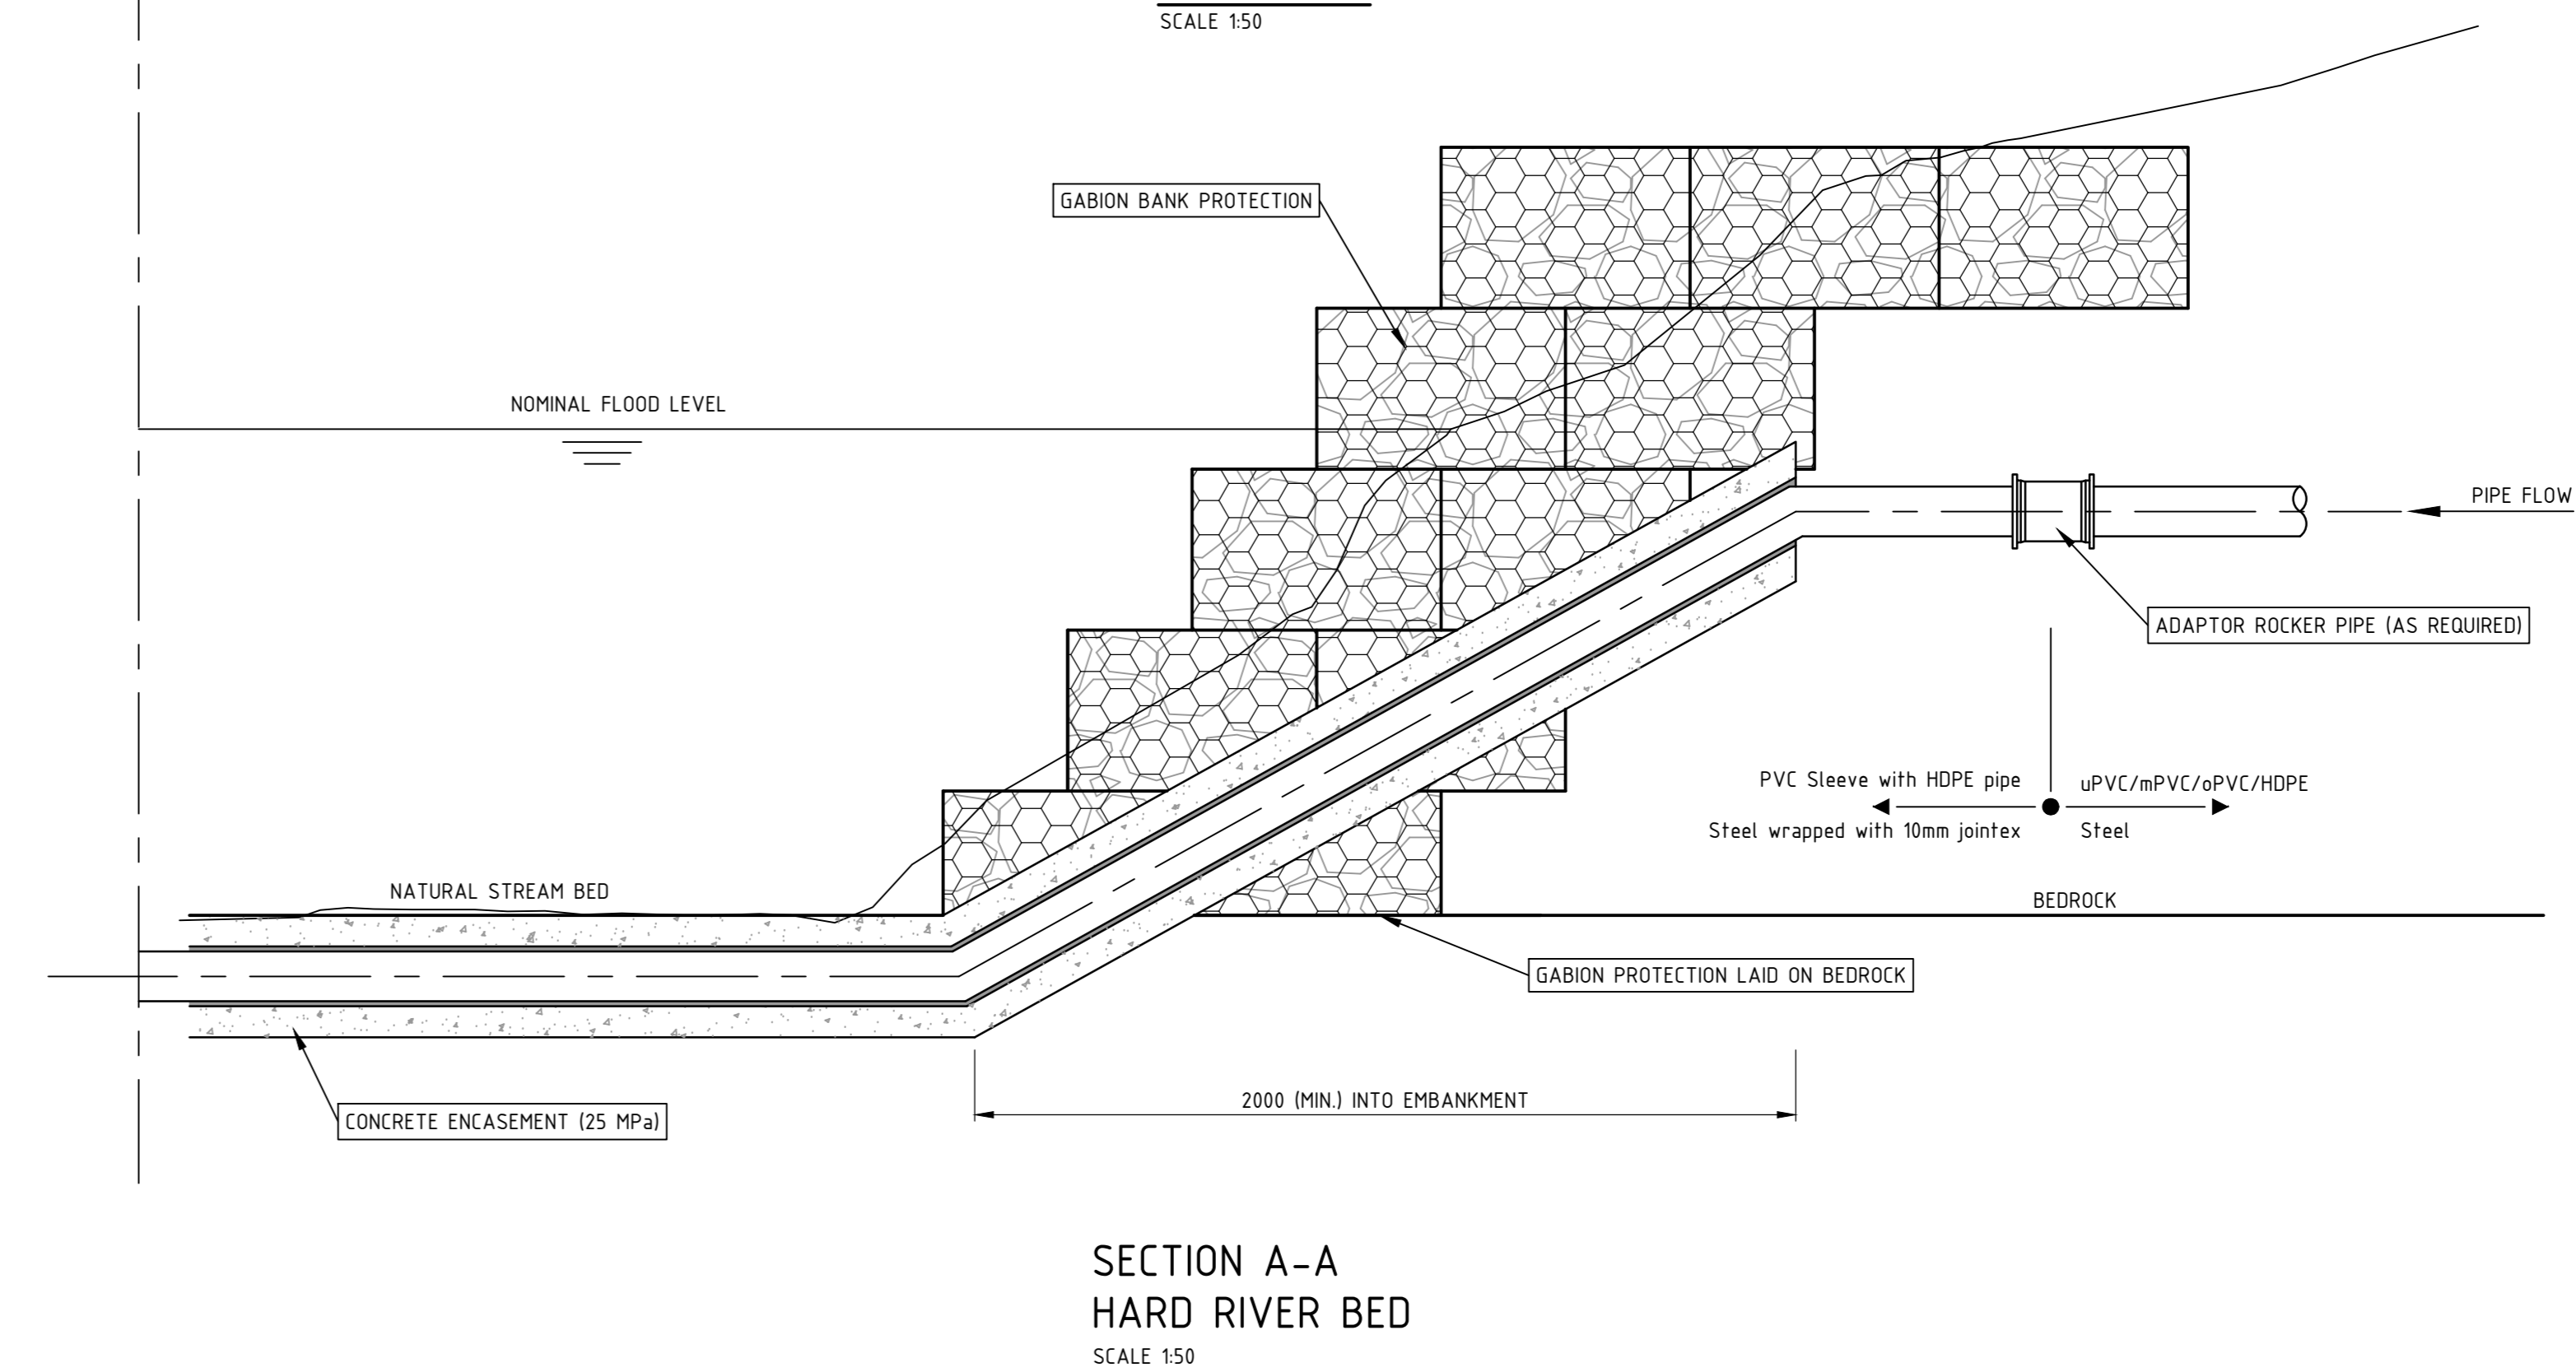


SECTION C-C
SCALE 1:10

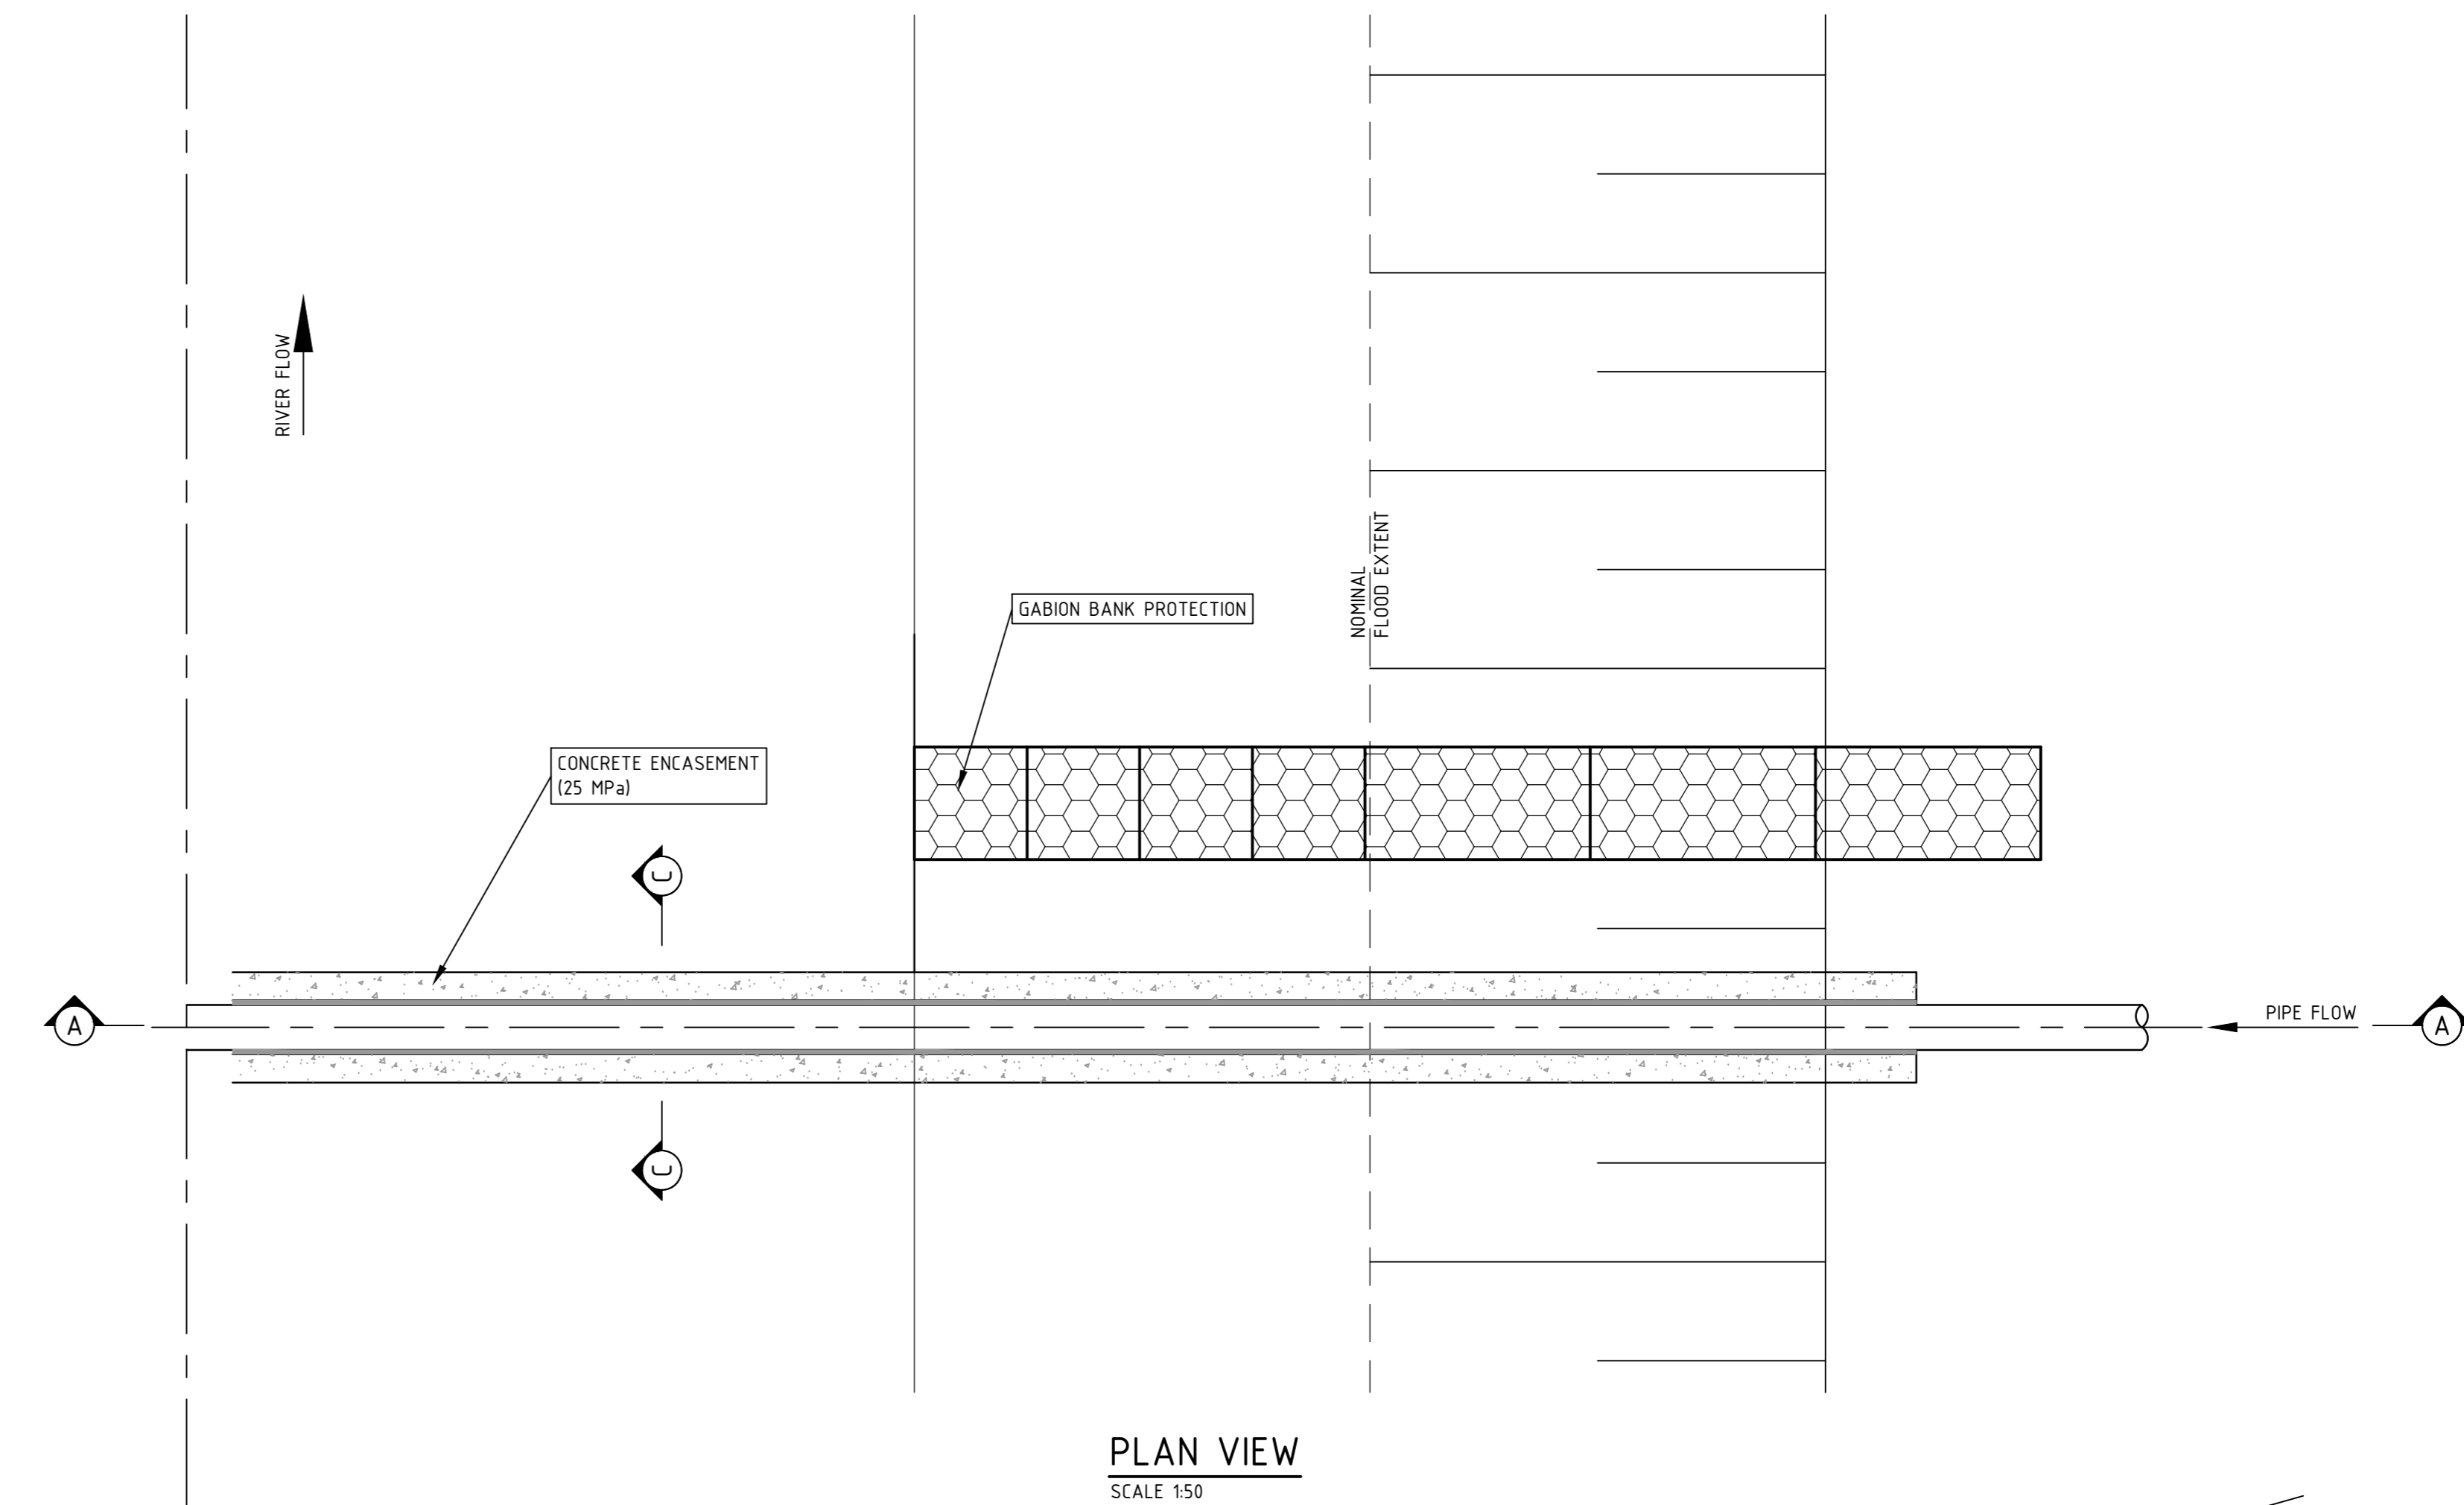


SECTION A-A
HARD RIVER BED
SCALE 1:50

RIVER CROSSING IN HARD RIVER BED

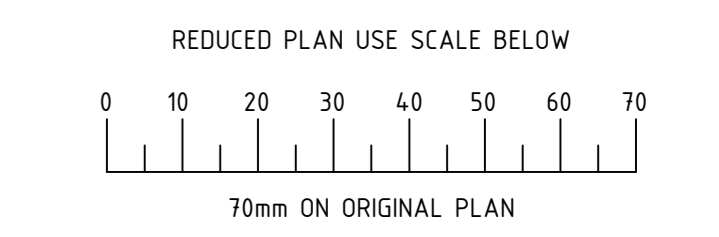

Rev	Date	Checked	Description
A	2022/08/01	NL	FOR TENDER

REVISIONS

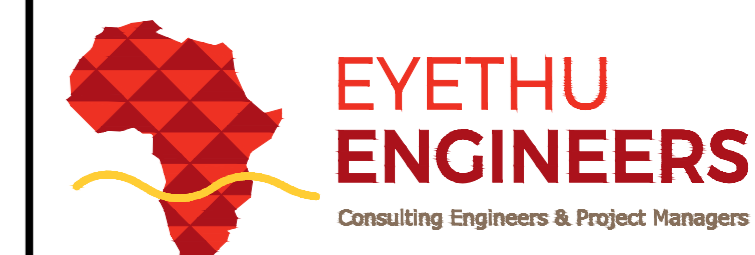

Pr. Eng _____ Date _____

Client _____ Date _____

Consultant's No. 2168D

Contract No.

Client Title:



Project Title:

UPGRADING OF BULK WATER SUPPLY TO KWAHLOKHLOKO SSA1

PHASE 2

Drawing Title:

TYPICAL RIVER CROSSING

Scale	As Shown	A0	Date
Designed:	J.D.P.	Date:	2022/08/01
Checked:	NL	Drawn:	K.S.
Drawing No.	2168D/P2/T/1508	Rev	Sheet
		A	01 of 01

FOR TENDER