
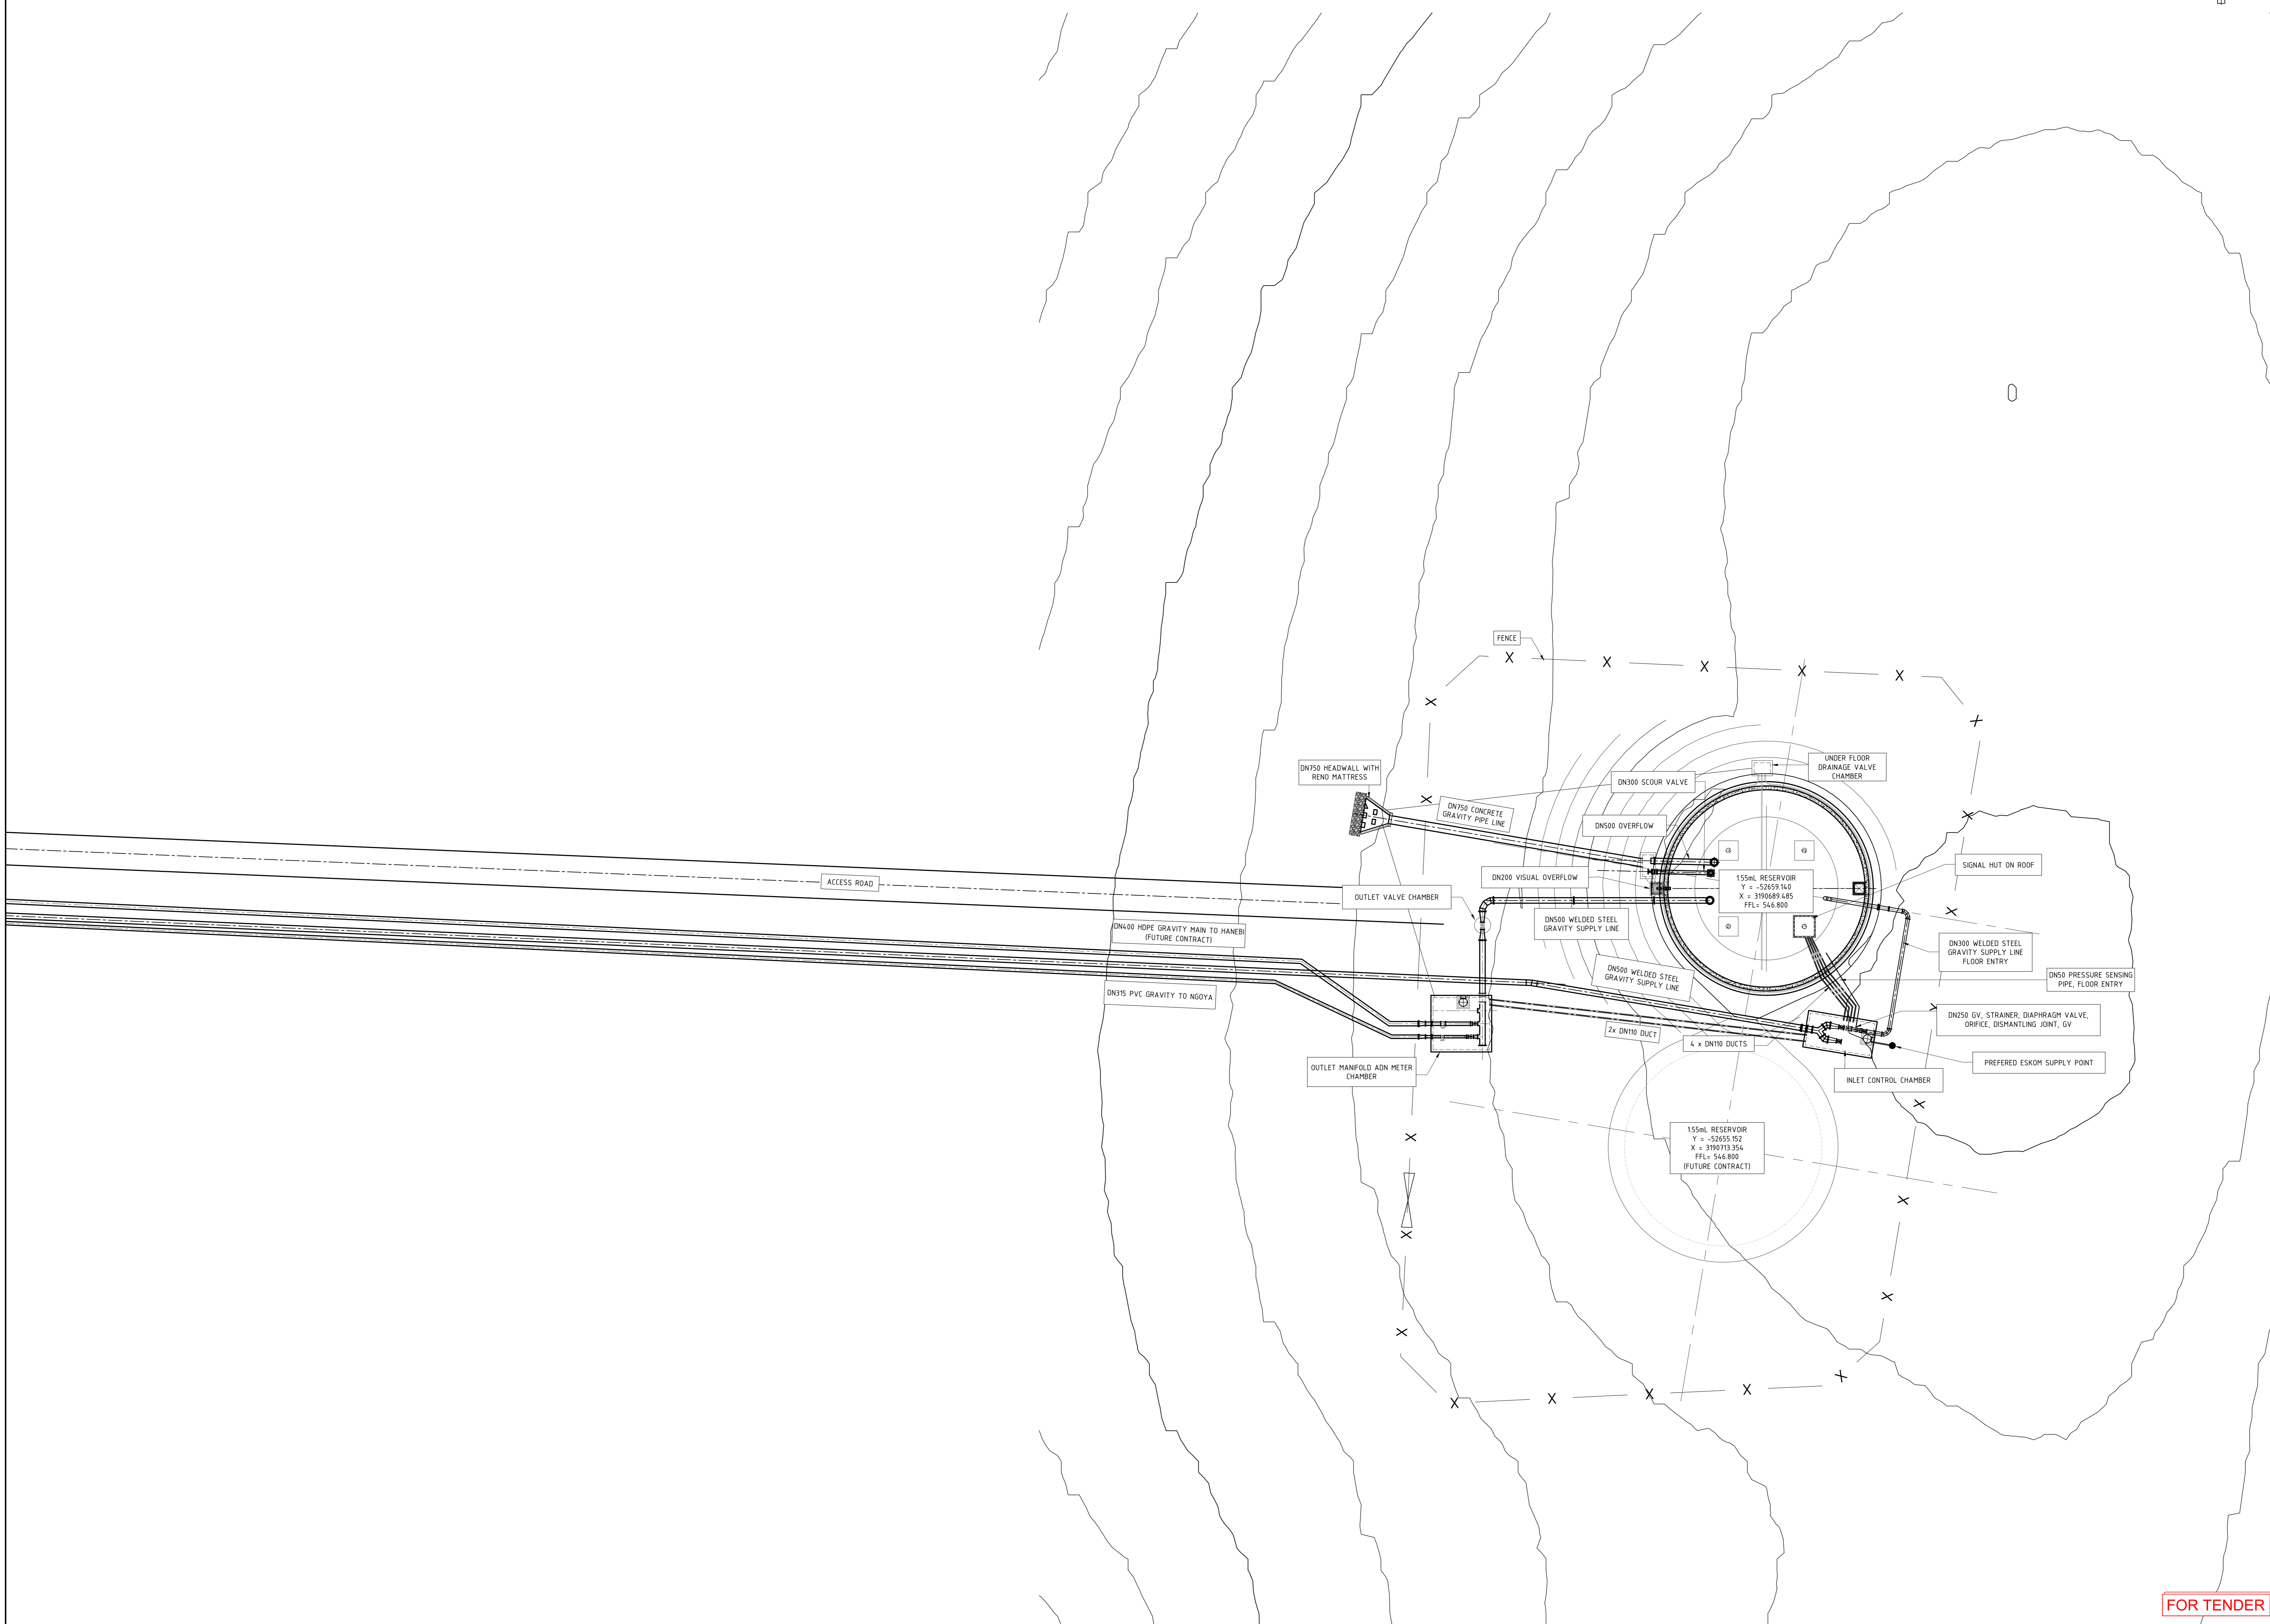
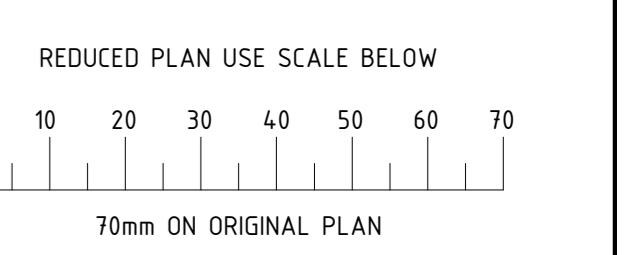


- NOTES:
- All work to be done in accordance with SANS 1200 specifications.
 - Datum to be confirmed by Professional Land Surveyor before construction commences.
 - Contours of natural ground levels indicated.
 - Contractor to prove for all underground services prior to excavations commencing.
 - The Services shown on this layout are approximate positions, therefore before any excavation works commence the contractor is required to conduct probing.

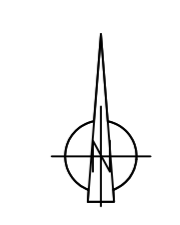

Rev	Date	Checked	Description
A	2022/08/01	NL	FOR TENDER

EYETHU ENGINEERS
Consulting Engineers & Project Managers

Consulting Engineer	Pr. Eng	Date
Client		Date
Consultant's No.	2168D	
Contract No.	

KING CETSHWAYO
DISTRICT MUNICIPALITY

Project Title:
UPGRADING OF BULK WATER SUPPLY TO KWAHLOKOHLOKO SSA1 PHASE 2

Drawing Title:
1.55ML RESERVOIR GENERAL ARRANGEMENT

Scale:	1:200	AS
Designed:	J.D.P.	Date: 2022/01/30
Checked:	NL	Drawn: M.D.P. 2022/01/30
Drawing No:	2168D/P2/T/2000	Rev: A
		Sheet: 01 of 01

FOR TENDER